


COMPOUND ENTRANCE JUNCTION WITH PRESTON NEW ROAD 1:500@A1

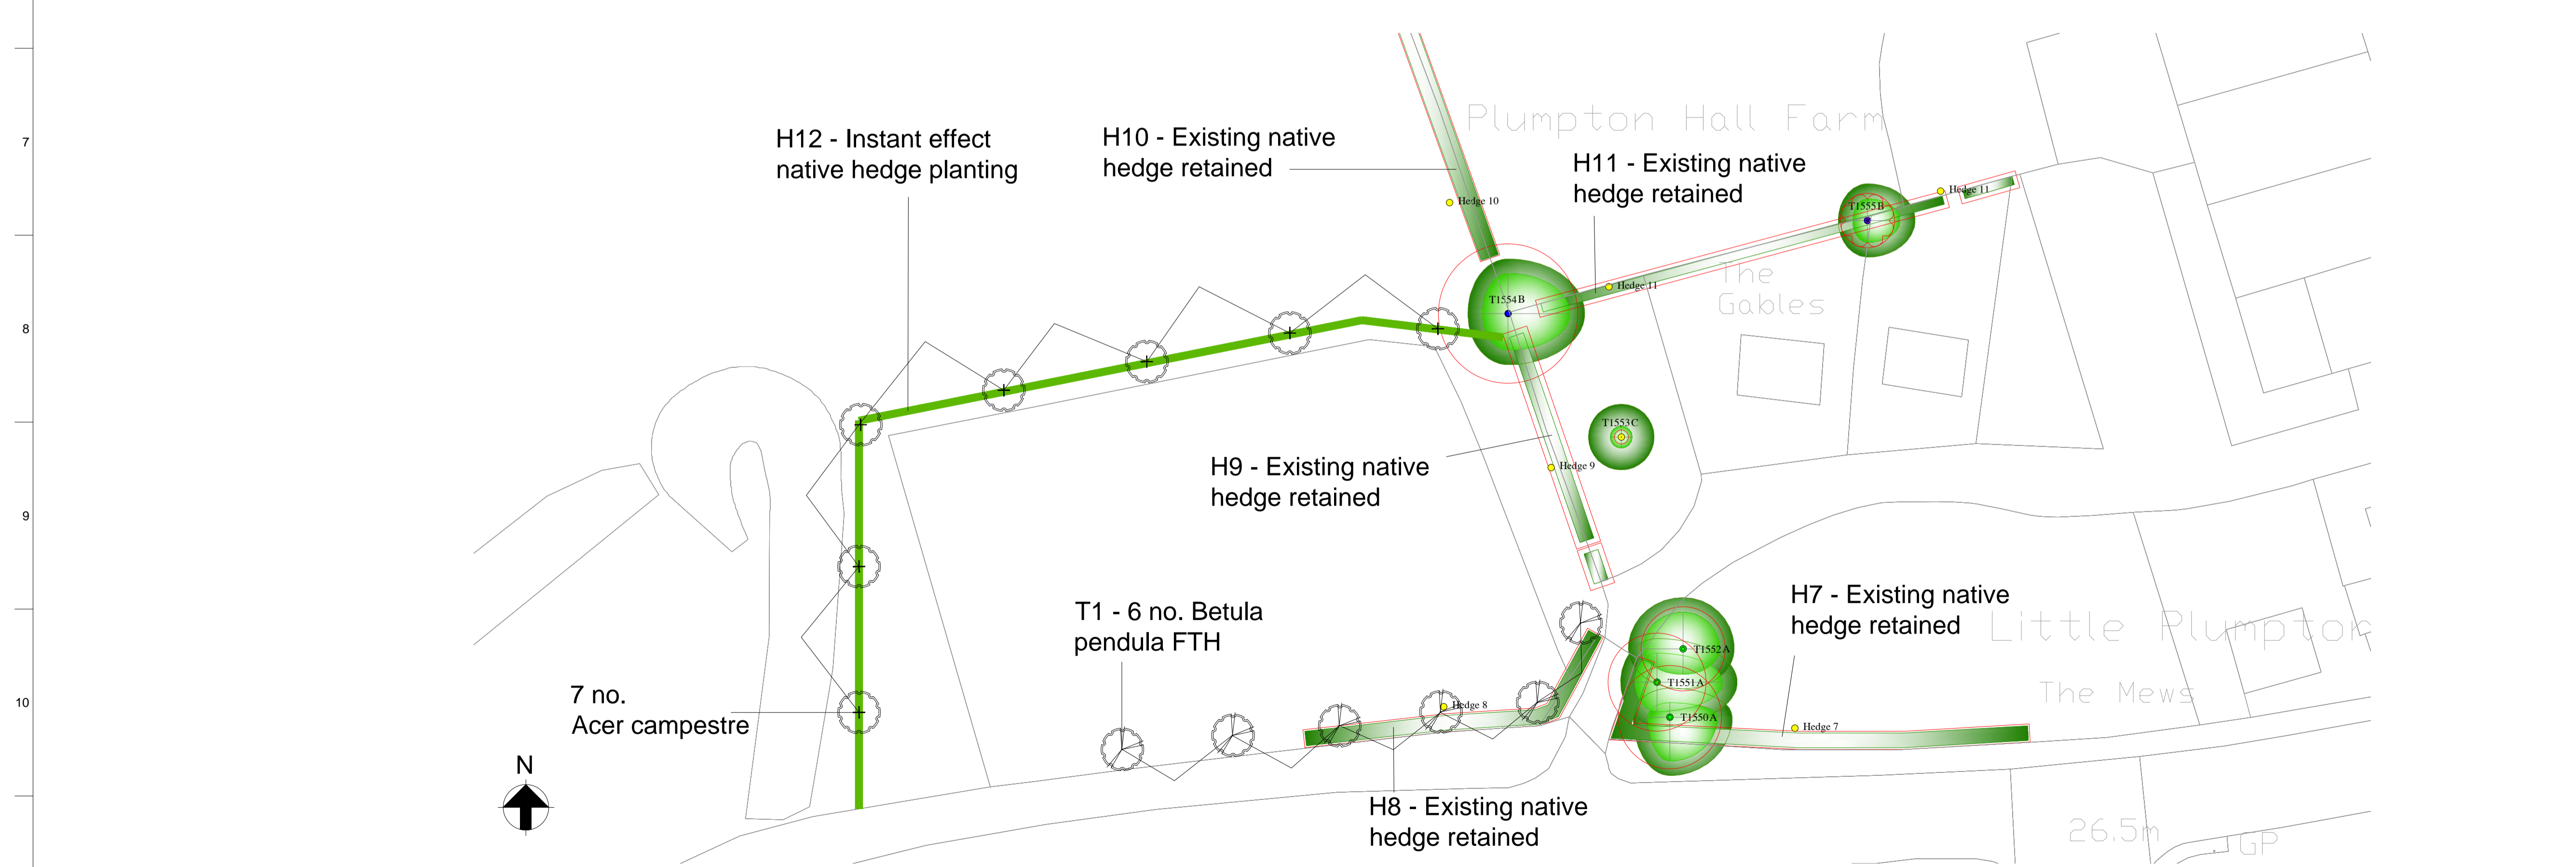

PRESTON NEW ROAD JUNCTION WITH WESTBY ROAD 1:500@A1

P04	20/12/16	JD	MJ
PLANNING			
P03	06/12/16	JD	MJ
PLANNING			
P02	11/10/16	JD	MJ
PLANNING			
P01	07/10/16	JD	MJ
PLANNING			
P0	03/10/16	JD	MJ
PLANNING			
02	27/09/16	JD	MJ
DRAFT			
Issue	Date	By	Chkd
Appd			

ARUP
 4 Pierhead St, Capital Waterside
 Cardiff, CF10 4QP
 T +44(0)29 20473727 F +44(0)29 20472277
 www.arup.com

Client
 Cuadrilla Bowland Ltd.

Job Title
 Shale Gas Exploration
 at Preston New Road

Entrances Construction
 Landscape Proposals

Scale at A1 1:500
 Discipline Landscape Design
 Job No 230382-01 Drawing Status PLANNING
 Drawing No PNR-ARP-LD-002 Issue P04